


45823

13996

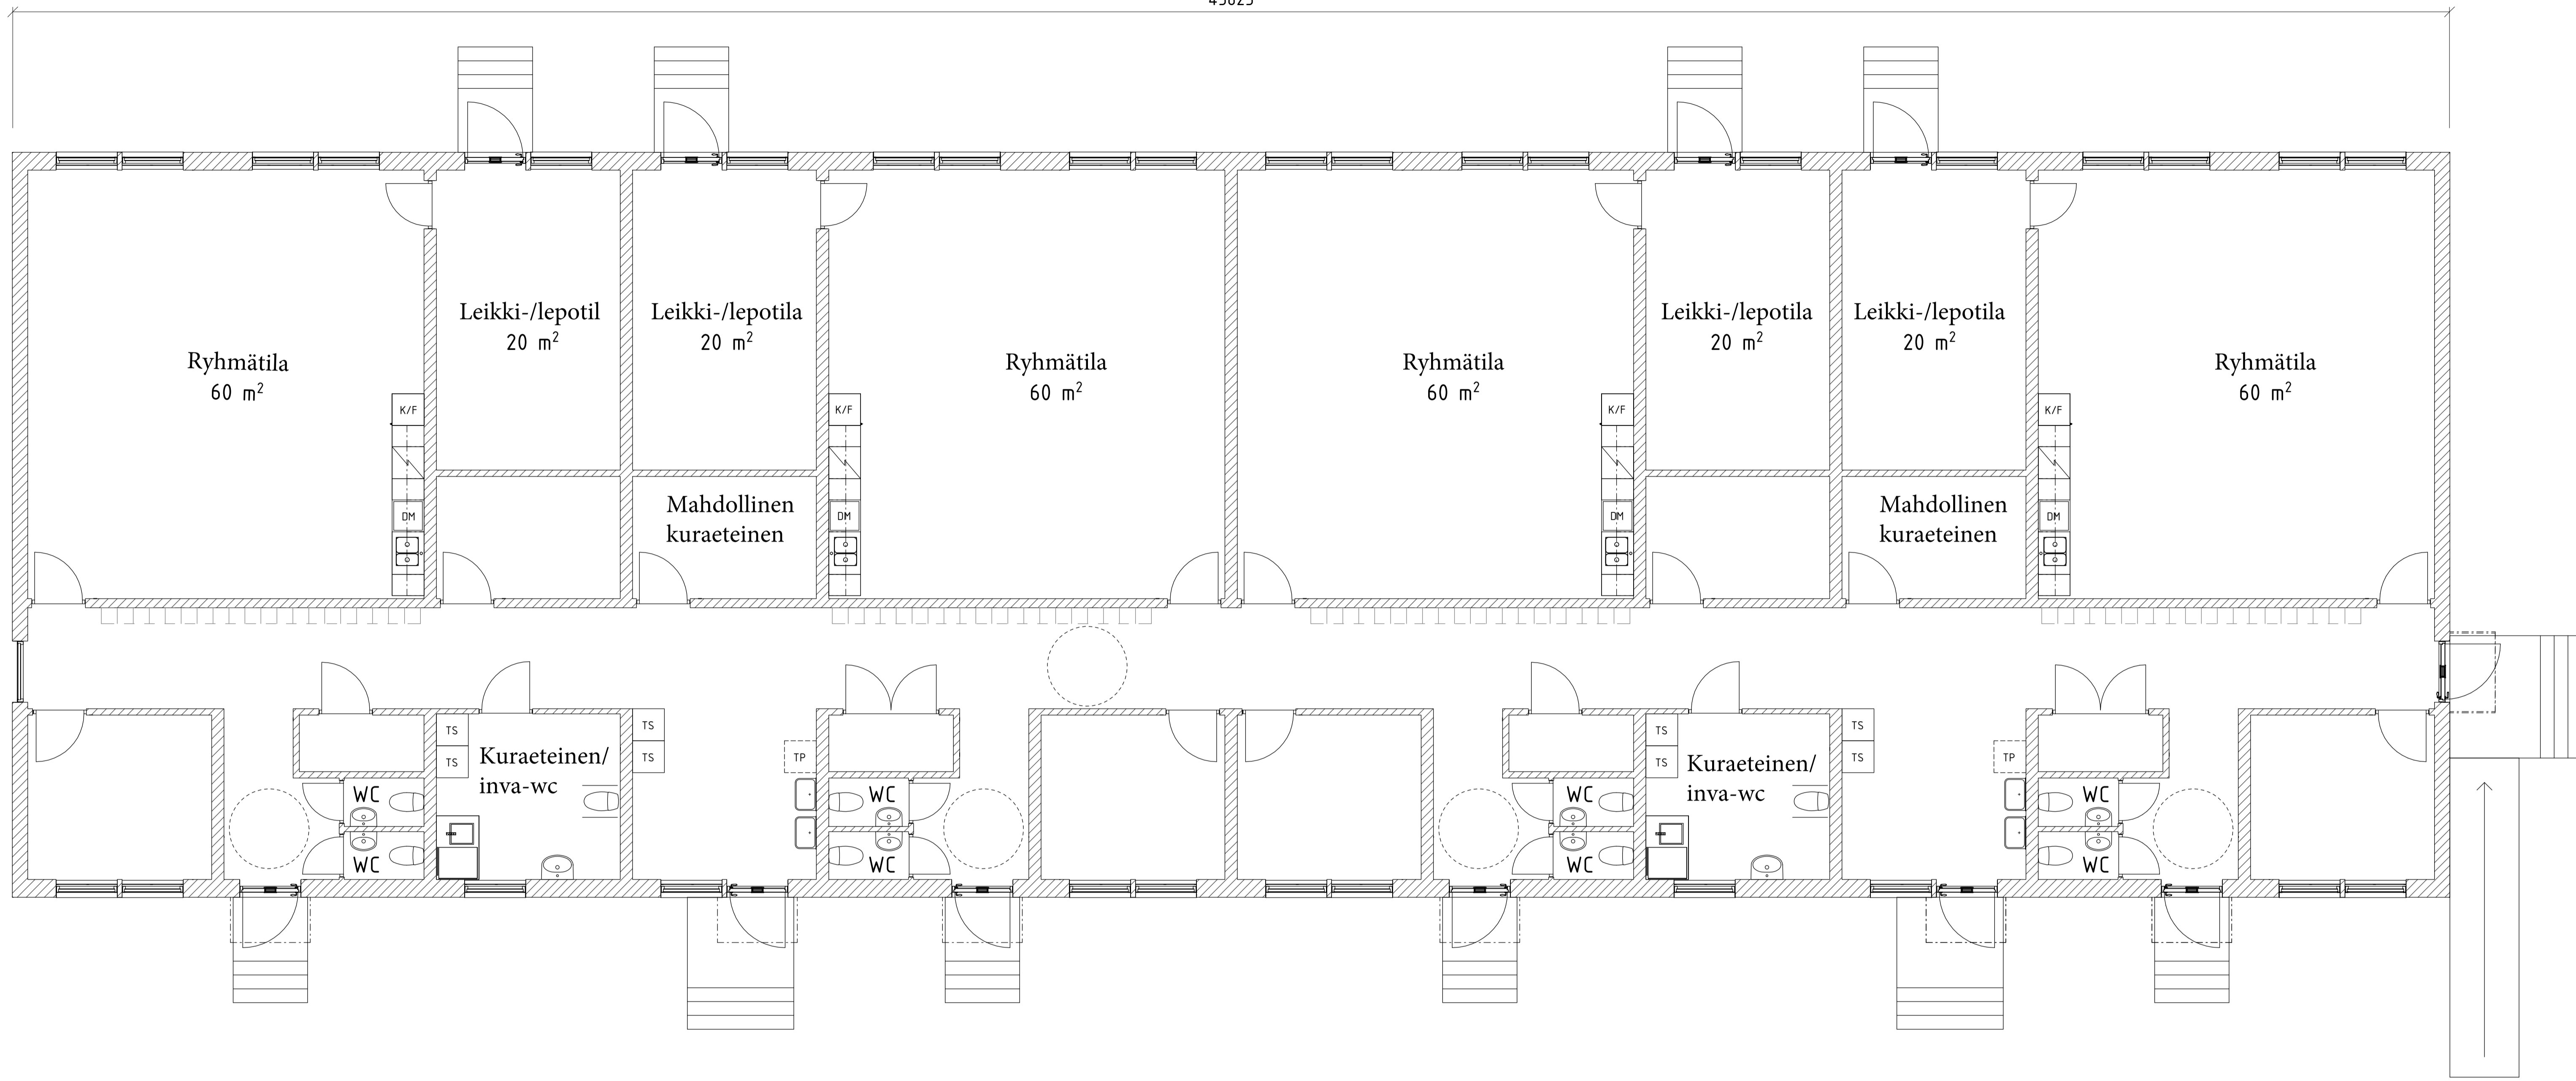

SKALA 1:60 0 0,6 1,5 3 6 METER